

Fig1. Drawing of rainfall simulator (Modified figure)



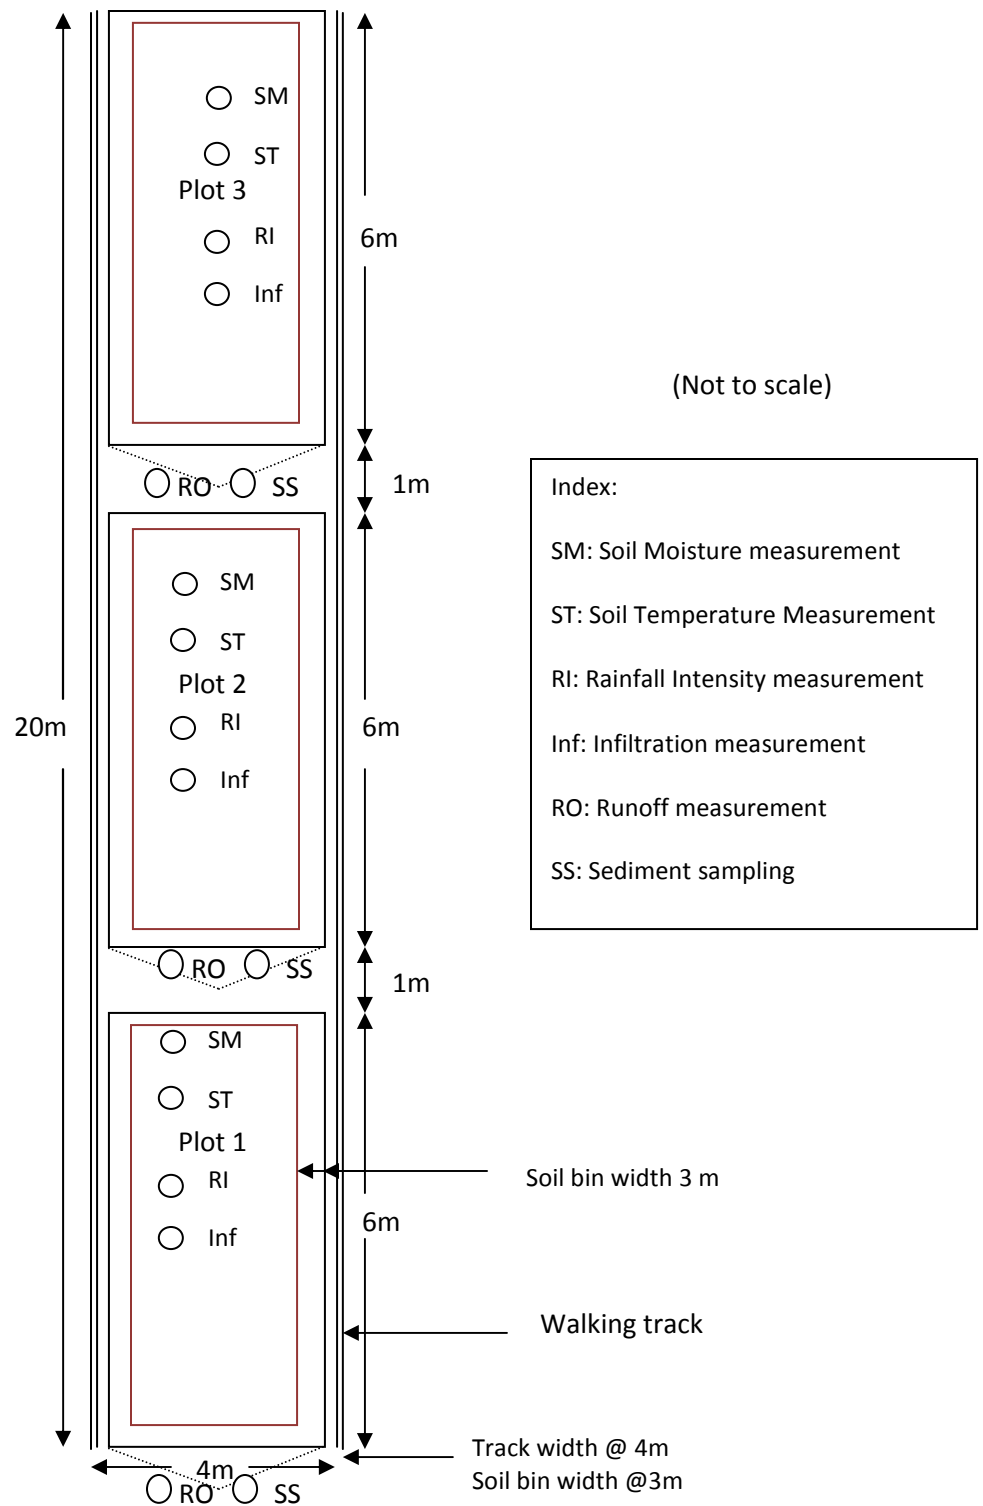


Fig 2. Experimental Lay out of the Rainfall simulator (Modified figure)

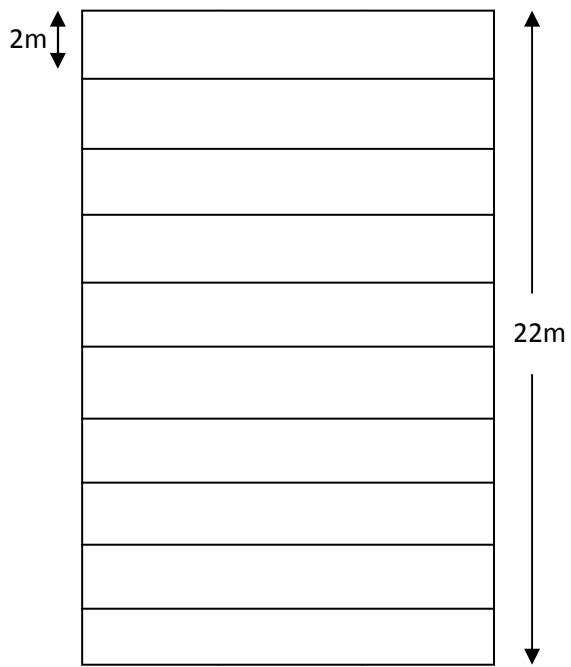


Plan

(Not to scale)
All pipes with 50mm dia

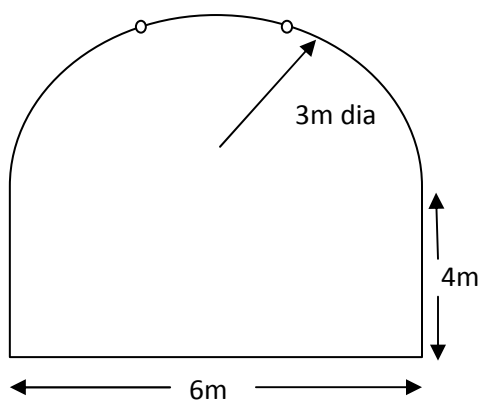

Elevation

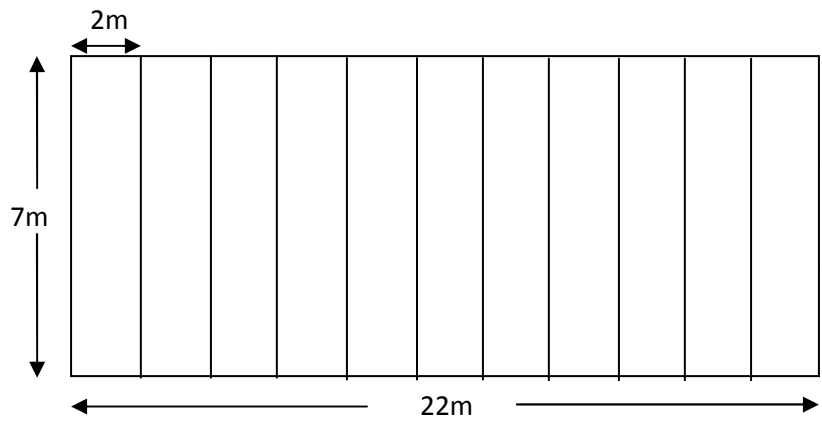

Side view

Fig. 3: Rain shelter for simulation facility (Modified figure)

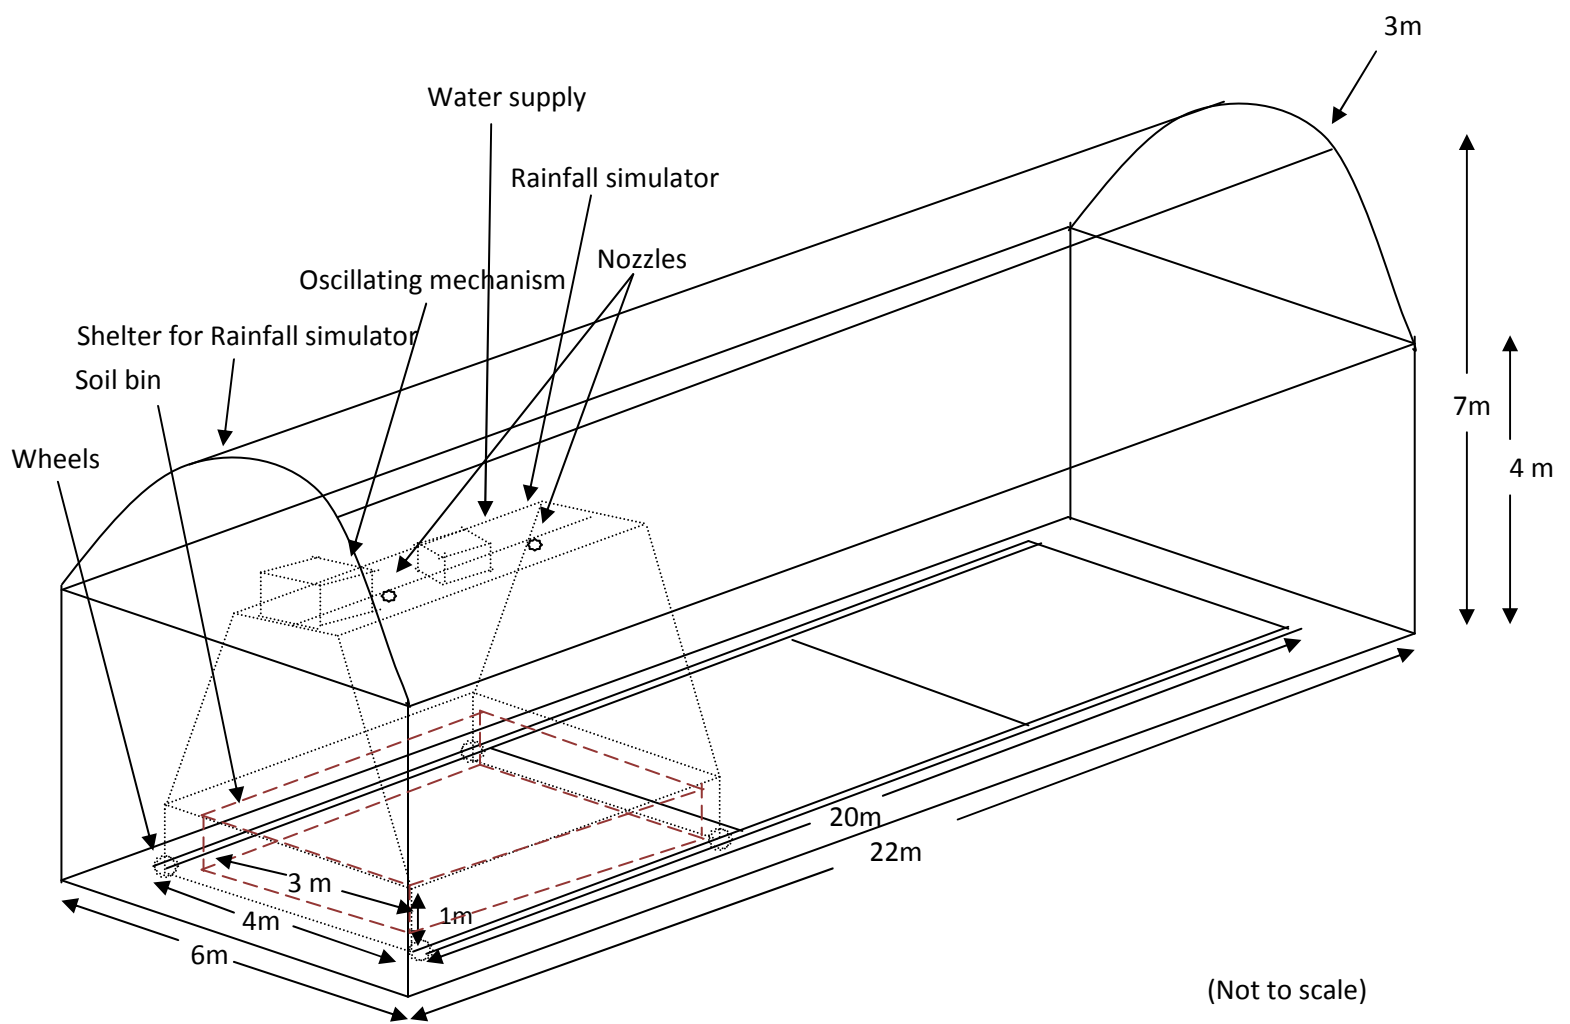


Fig 4. Isometric view of the rainfall simulator with rain shelter (Modified figure)